


1 PATIO RAILING ELEVATION

Scale: 1/4" = 1'-0"

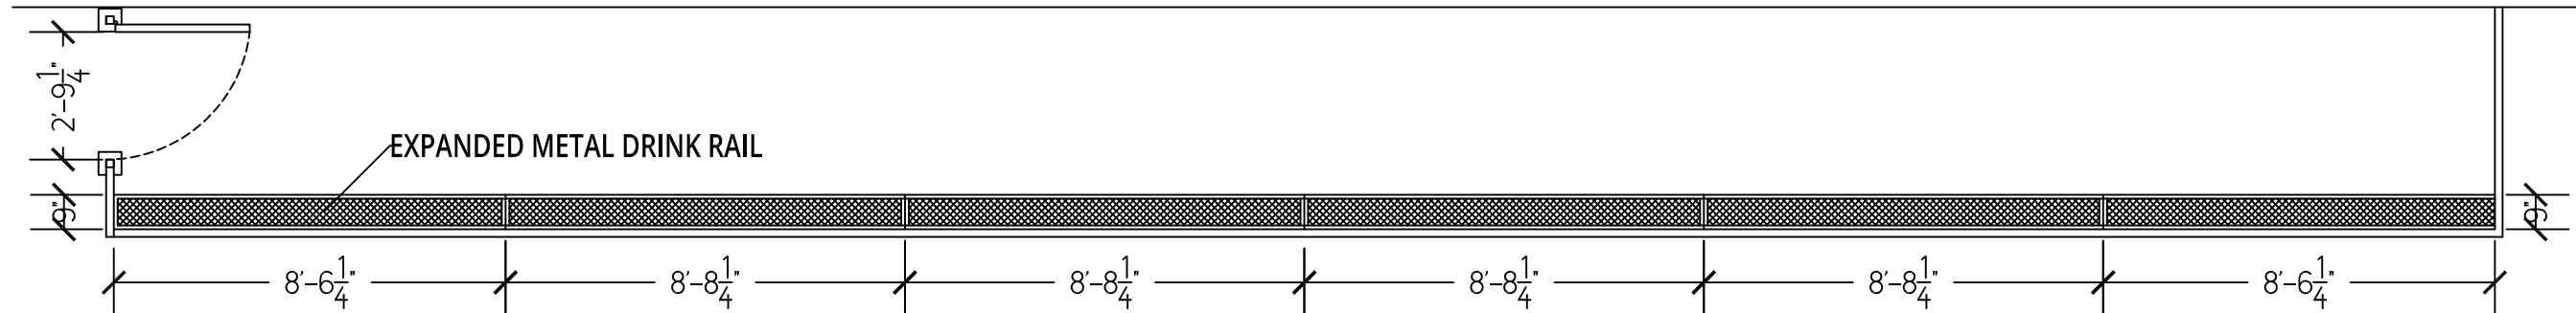

2 PATIO RAILING PLAN

Scale: 1/4" = 1'-0"

**INDUSTRIAL
LUXURY**

1521 SYRACUSE ST
DENVER CO 80220
303 951 4209
INDUSTRIAL-LUXURY.COM

BROADWAY MARKET PATIO RAILING

950 BROADWAY DENVER CO 80203

PAGE NUMBER

1 OF 1

06 | 12 | 2020